
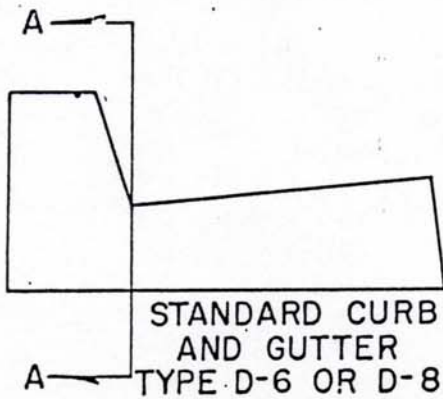
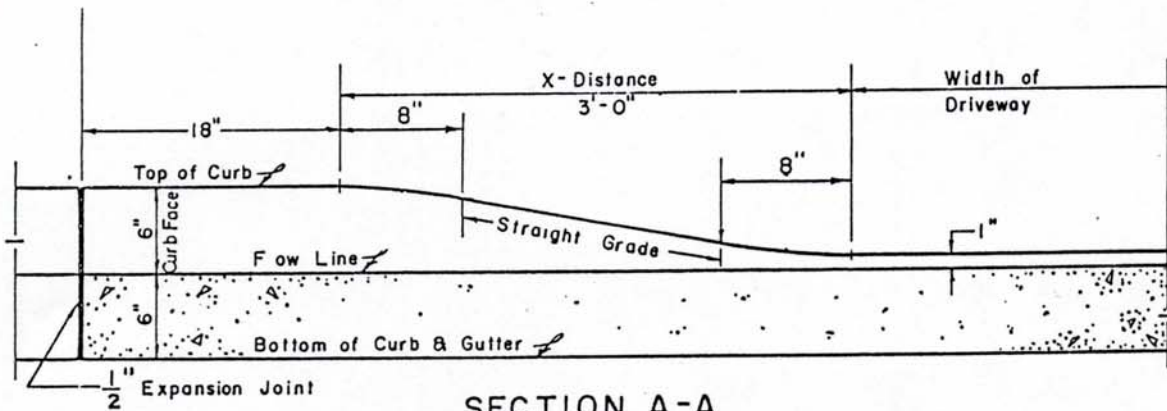


GEOMETRY OF COMMERCIAL DRIVE WAY CURB

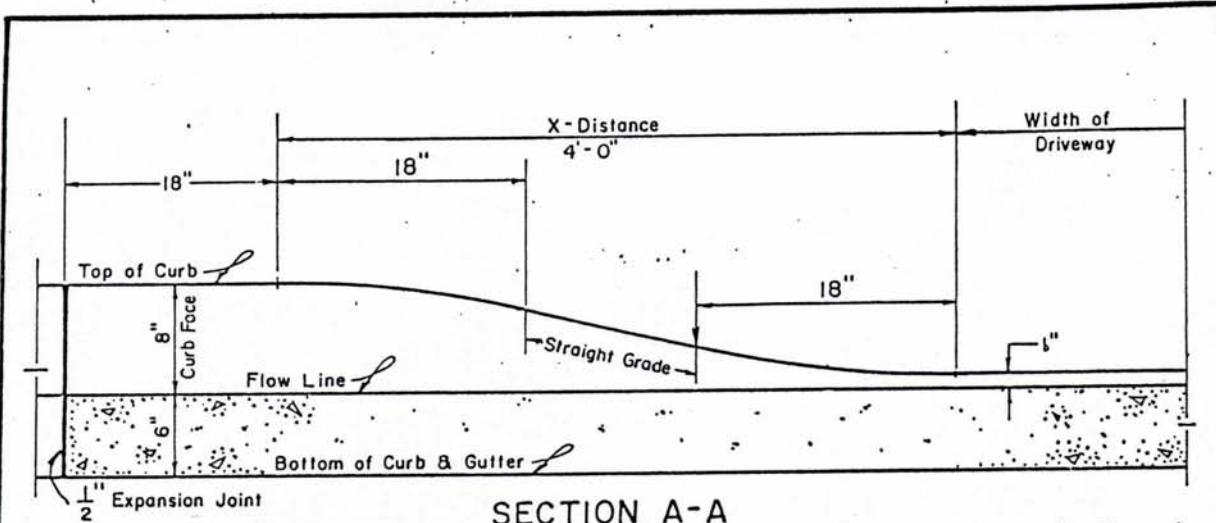

CITY OF DOWNEY DEPT OF PUBLIC WORKS - ENGINEERING DIVISION

PROJECT: GEOMETRY OF
COMMERCIAL DRIVEWAY CURB
DEPRESSION.

Des by: _____
Dwn by: *d. Davis*
Ck. by: *W. Hornum*
App. by: *J. P. ...*
City Engineer

Vert. Scale: NOT TO SCALE
Horiz. Scale: NOT TO SCALE
SHEET ___ OF ___ SHEETS
DWG. NO. 11