


GEOMETRY OF DRIVE WAY CURB DEPRESSION

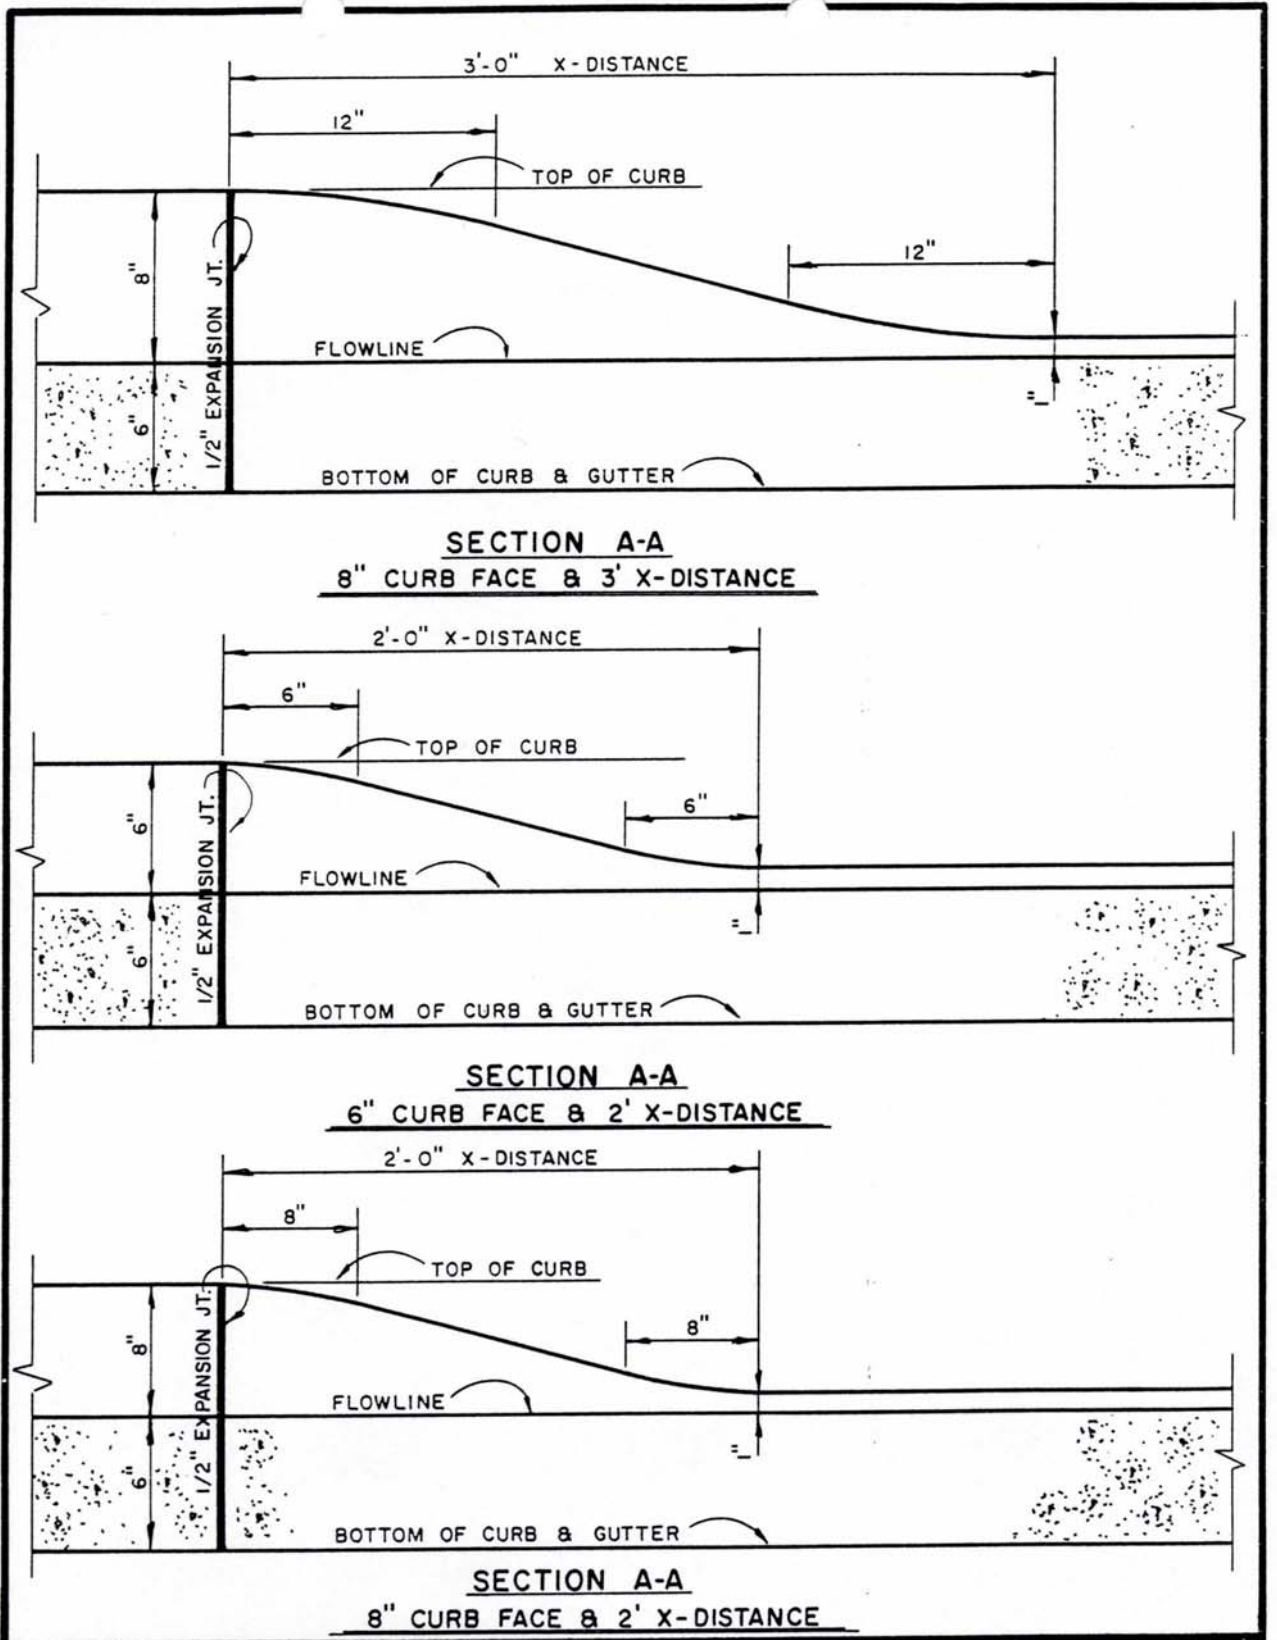

CITY OF DOWNEY - DEPT. OF PUBLIC WORKS - ENGINEERING DIVISION		
PROJECT: <u>GEOMETRY OF A DRIVEWAY CURB DEPRESSION</u>	DES. BY: <u>RLH</u>	VERT. SCALE <u>NONE</u>
	CK. BY: <u>D.W. [Signature]</u>	HORZ. SCALE <u>NONE</u>
	APP. BY: <u>[Signature]</u>	SHEET <u>5-72</u> OF <u>5-72</u> SHEETS
	CITY ENGINEER DATE	DWG. No. <u>10</u>