


# PRIVATE RESIDENTIAL CUL-DE-SAC

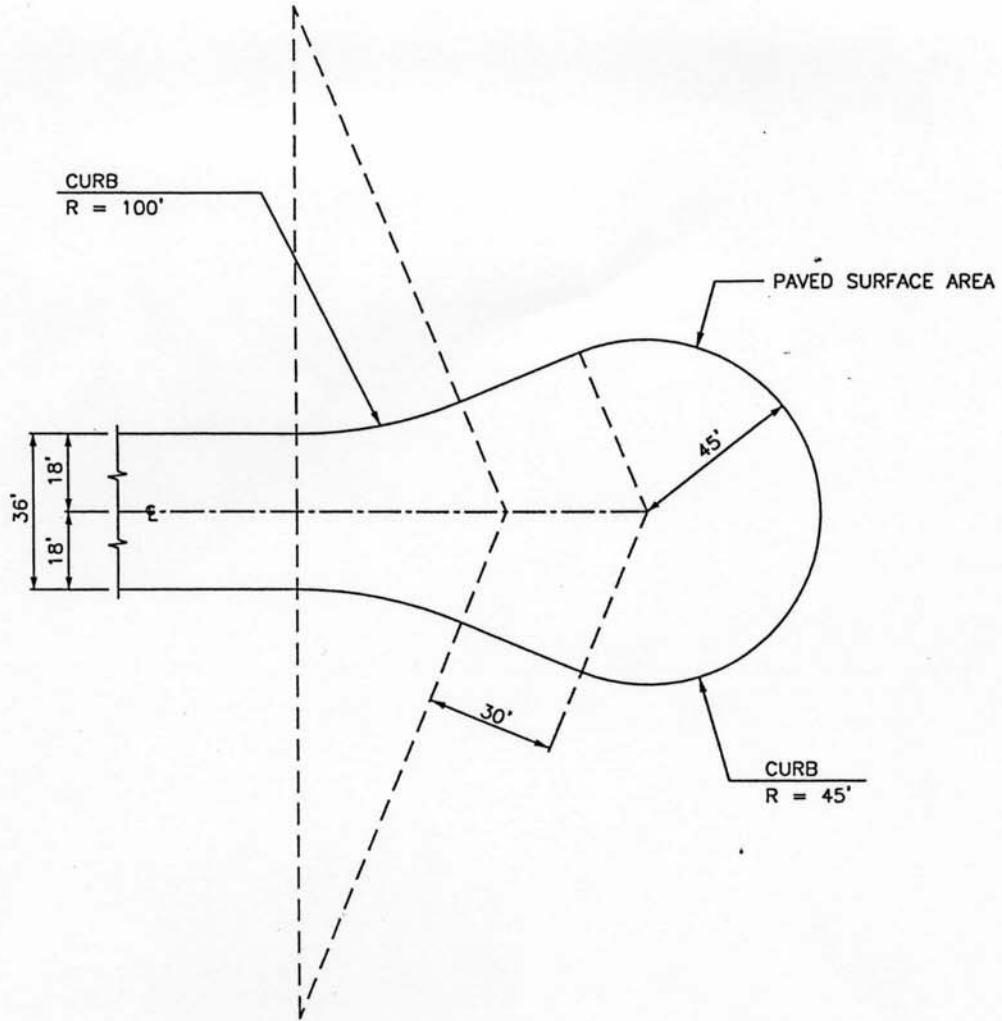

CITY OF DOWNEY	- DEPT. OF PUBLIC WORKS	- ENGINEERING DIVISION
PRIVATE RESIDENTIAL	DESIGNED BY: D.G.	9/03 VERT. SCALE 1" = 40'
CUL-DE-SAC	DRAWN BY: D.G.	9/03 HORIZ. SCALE 1" = 40'
	RECOMMENDED BY: A.L.	SHEET 1 OF 1 SHEETS
	APPROVED BY: _____ CITY ENGINEER	DWG. NO. 00-1