


# TREE PLANTING DETAILS

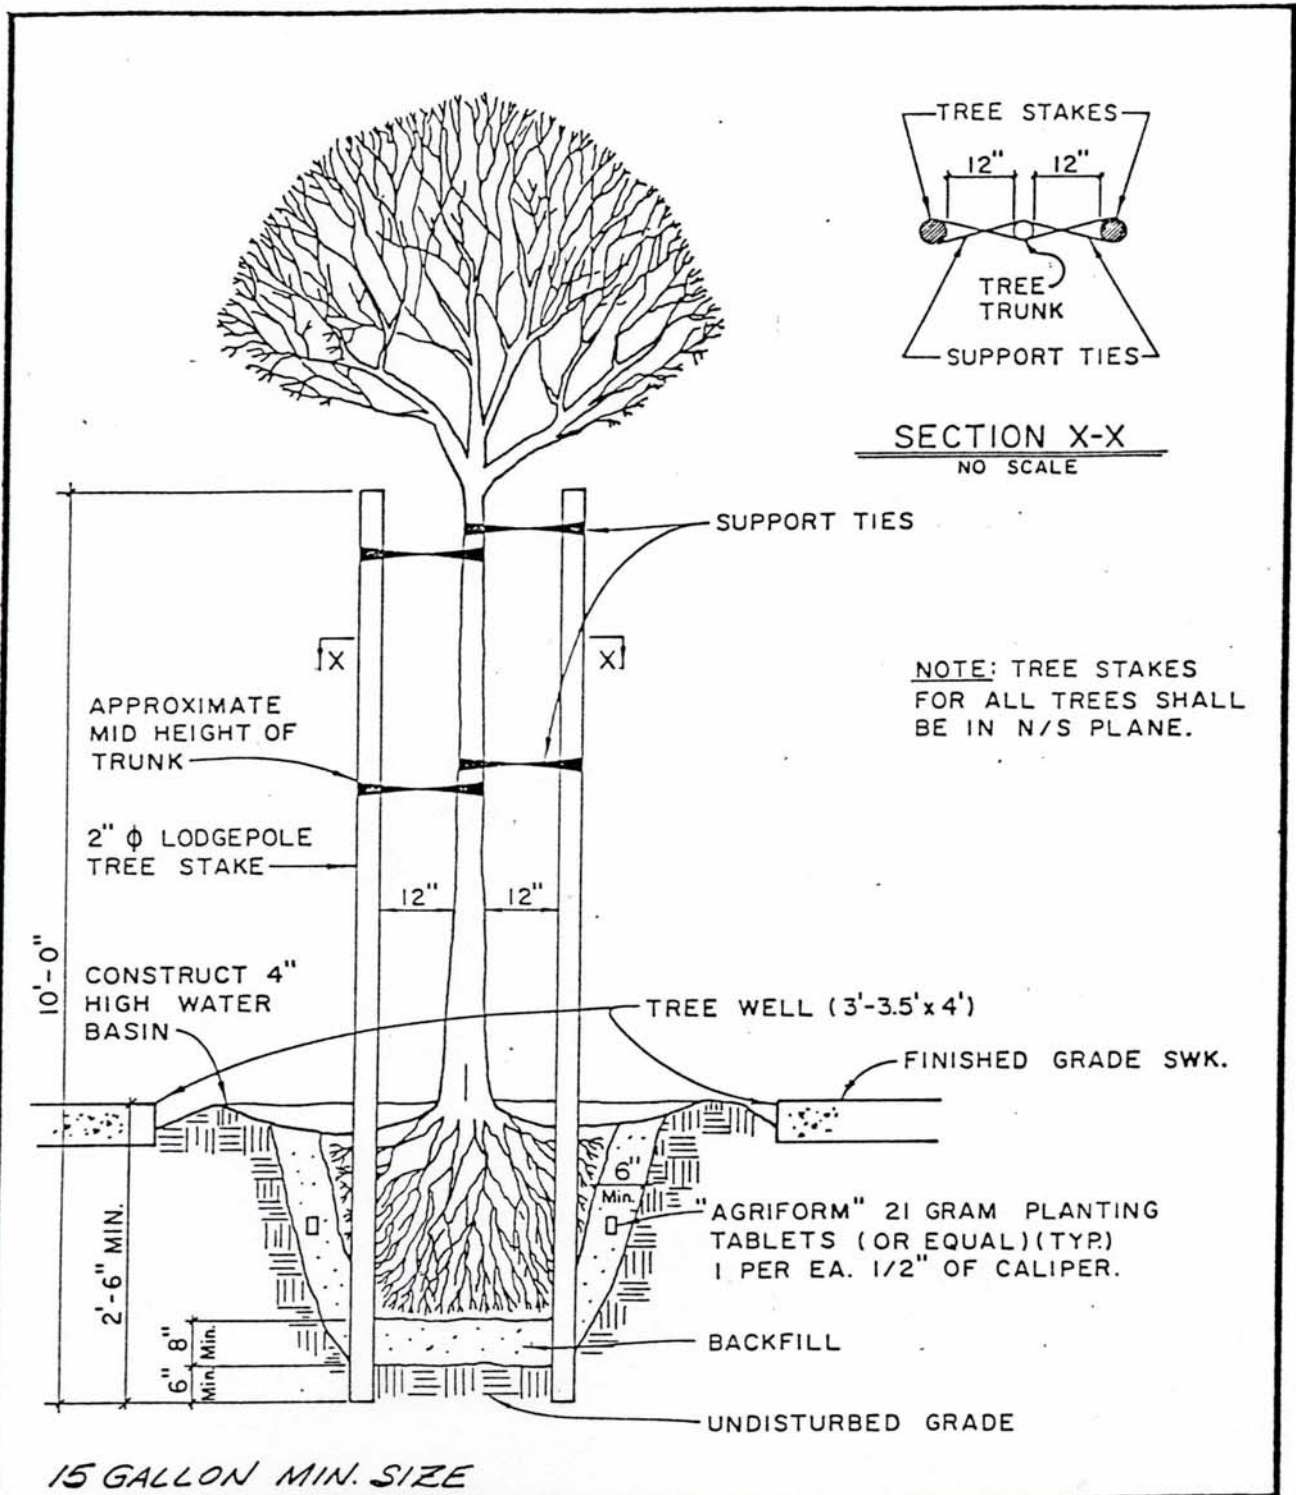

CITY OF DOWNEY - DEPT. OF PUBLIC WORKS - ENGINEERING DIVISION			
PROJECT: TREE PLANTING DETAIL	DES. BY: L. SHARP	5/82	VERT. SCALE NO SCALE
	DWG. BY: D. ESTES	5/82	HORZ. SCALE NO SCALE
	CK. BY:		SHEET 1 OF 1 SHEETS
	APP. BY:		DWG. No.
	CITY ENGINEER	DATE	