

Approved by the City of Downey  
Planning Commission August 15, 2012  
Subject to conditions per  
Resolution No. 12-2782  
By: [Signature]

# Smile Care

## PLAZA

CITY OF DOWNEY

---

### SIGN CRITERIA

---

RECEIVED  
JUN 12 2012  
PLANNING  
PLN 12-00175



PROJECT DIRECTORY

---

OWNER: DOWNEY - COMMERCIAL PROPERTIES PARTNERSHIP  
6665 LONG BEACH BLVD  
LONG BEACH, CA 90805  
TEL. (877) 439-7130

SIGN CONSULTANT: INLAND SIGNS INC  
10783 BELL CT  
RANCHO CUCAMONGA, CA 91730  
TEL. (909) 581-0699  
FAX. (909) 581-0689

ALL SIGNS TO BE CHANNEL PAN LETTERS INDIVIDUALLY ILLUMINATED WITH LED. ALL TO BE INDIVIDUALLY MOUNTED TO FASCIA OF BUILDING. LETTERS MUST BE TRIMMED WITH BRONZE TRIM CAP. THE SIDES OF THE CHANNEL PAN LETTERS MUST BE BRONZE FINISHED METAL. ALL UNITS WILL HAVE 24" LETTERS. COLORS AND LETTER STYLES WILL BE LIMITED TO THIS LIST BELOW. AN ACCENT COLOR MAY BE USED ONLY ON LOGO UNITS WHICH WILL BE AMBER METALLIC.

### COLORS

RED (TO MATCH ROHM AND HAAS #2283)  
GREEN (TO MATCH ROHM AND HAAS #2108)  
YELLOW (TO MATCH ROHM AND HAAS #2037)  
WHITE (TO MATCH ROHM AND HAAS #7138)  
BLUE (TO MATCH ROHM AND HAAS #2051)  
(exception to be made for tenants with set colors to match franchise)  
ACCENT COLOR - AMBER METALLIC (TO MATCH ROHM AND HAAS #2422)

### LETTER TYPES

AVANTE GARDE BOLD  
HELVETICA BOLD ITALIC  
(exception for franchises or corporate standards)

AVANTE GARDE BOLD

---


**abcdefghijklmnopqrstuvwxy &!\$(.,;:)/-**  
**ABCDEFGHIJKLMN OPQRSTUVWXYZ 1234567890**

HELVETICA BOLD ITALIC

---

***abcdefghijklmnopqrstuvwxy &!\$(.,;:)/-***  
***ABCDEFGHIJKLMN OPQRSTUVWXYZ 1234567890***

# Smile Care PLAZA

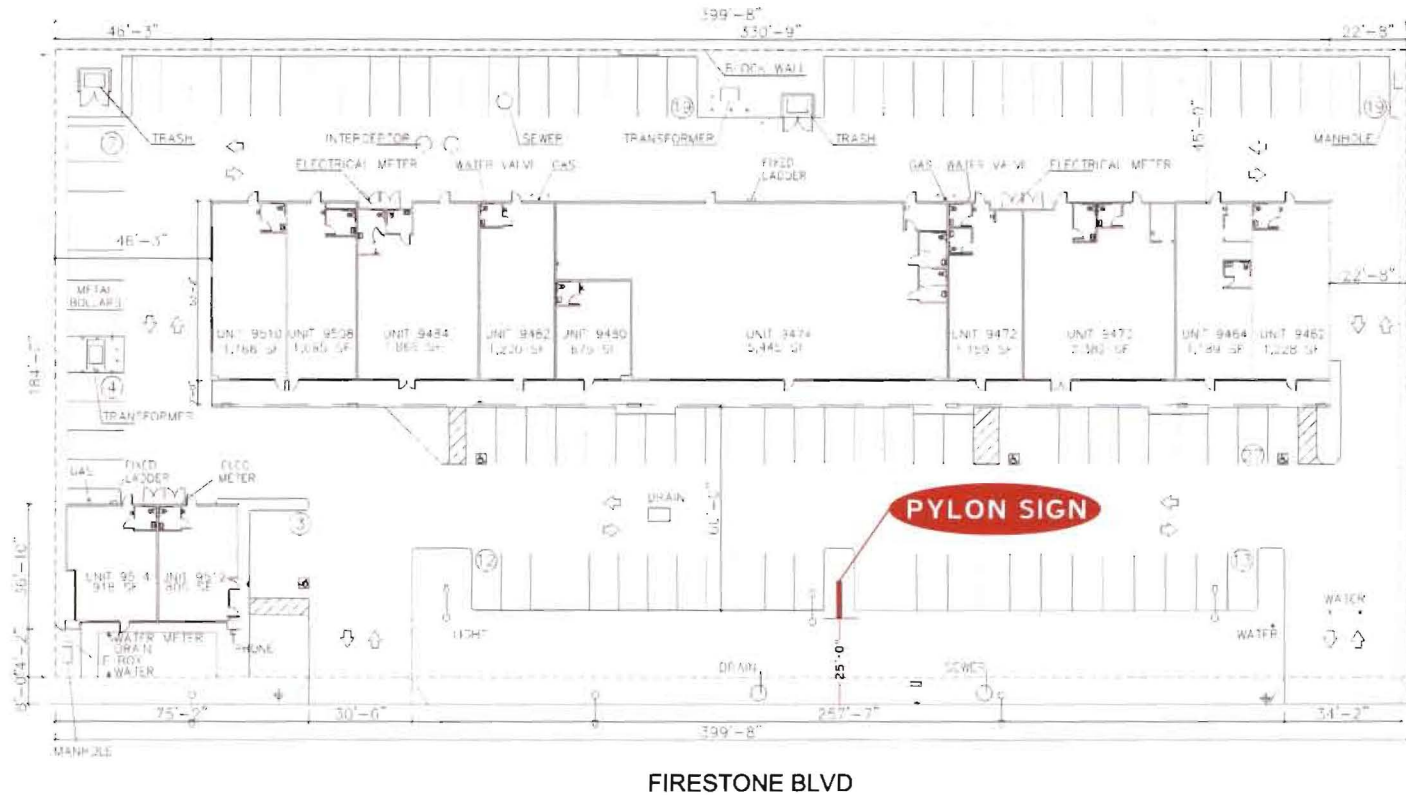


# Smile Care PLAZA



## SIGN DESCRIPTION AND DETAIL

- ALUMINUM TOPPER
- STEEL MOUNTING POSTS
- ALUMINUM TENANT PANELS
- ROUTED OUT CABINET (ADDRESS NUMBER)
- 1/2" ACRYLIC TOPPER CENTER NAME

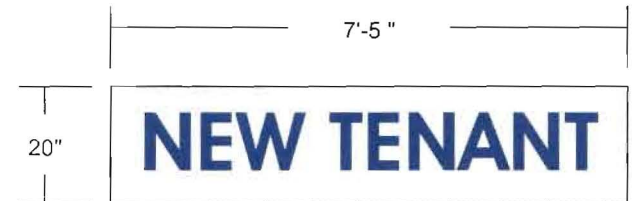

DETAIL VIEW - TYPICAL TENANT PANEL

Scale: 3/8" = 1'-0"

ALUMINUM TENANT PANELS WITH ROUTED OUT AND PUSHED THRU LETTERS